

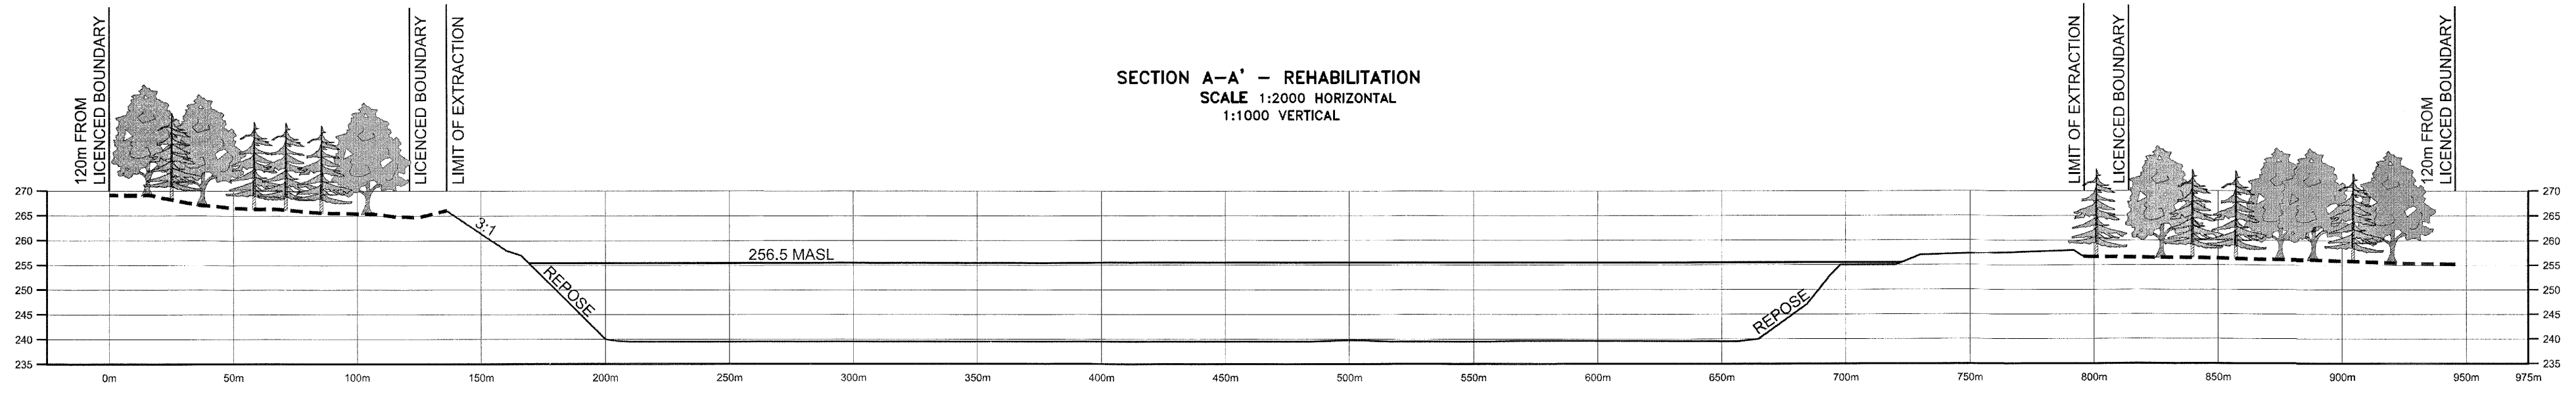
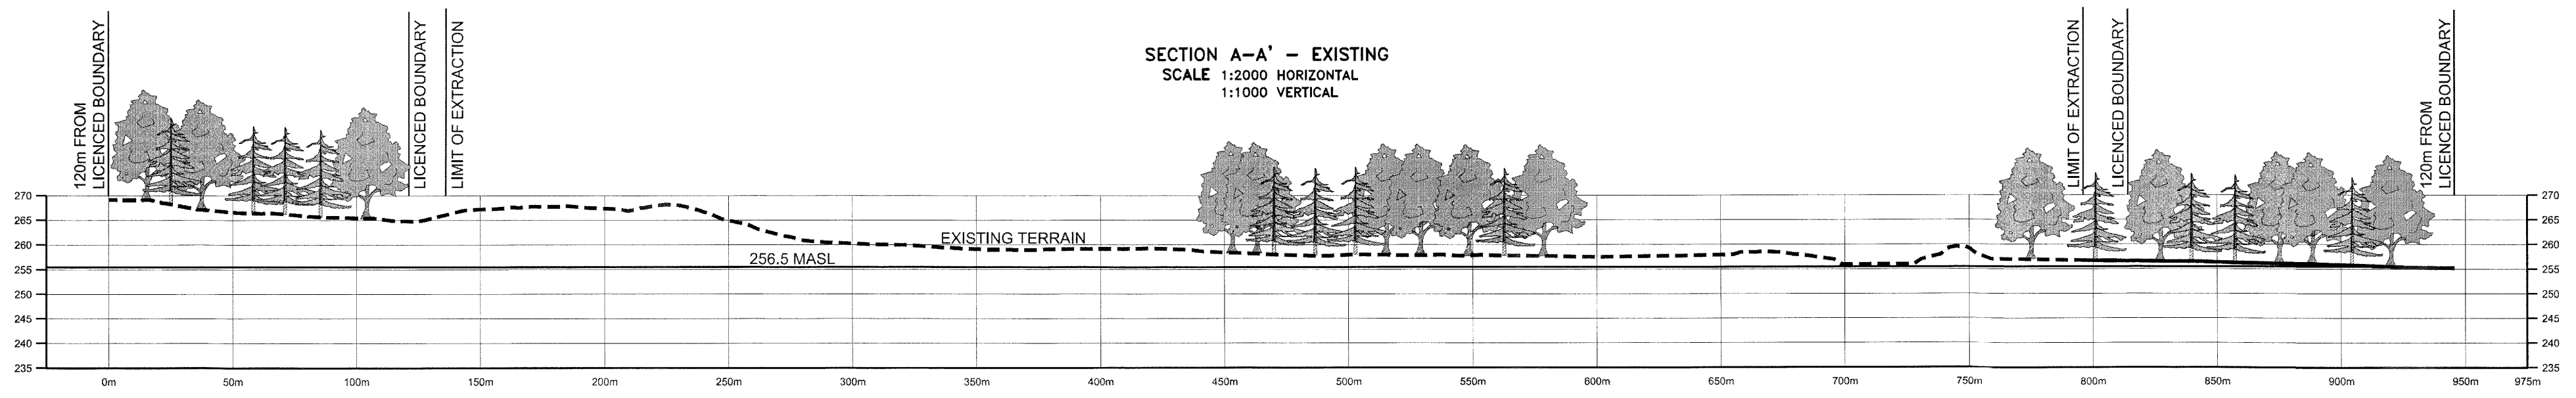





SECTION A-A'

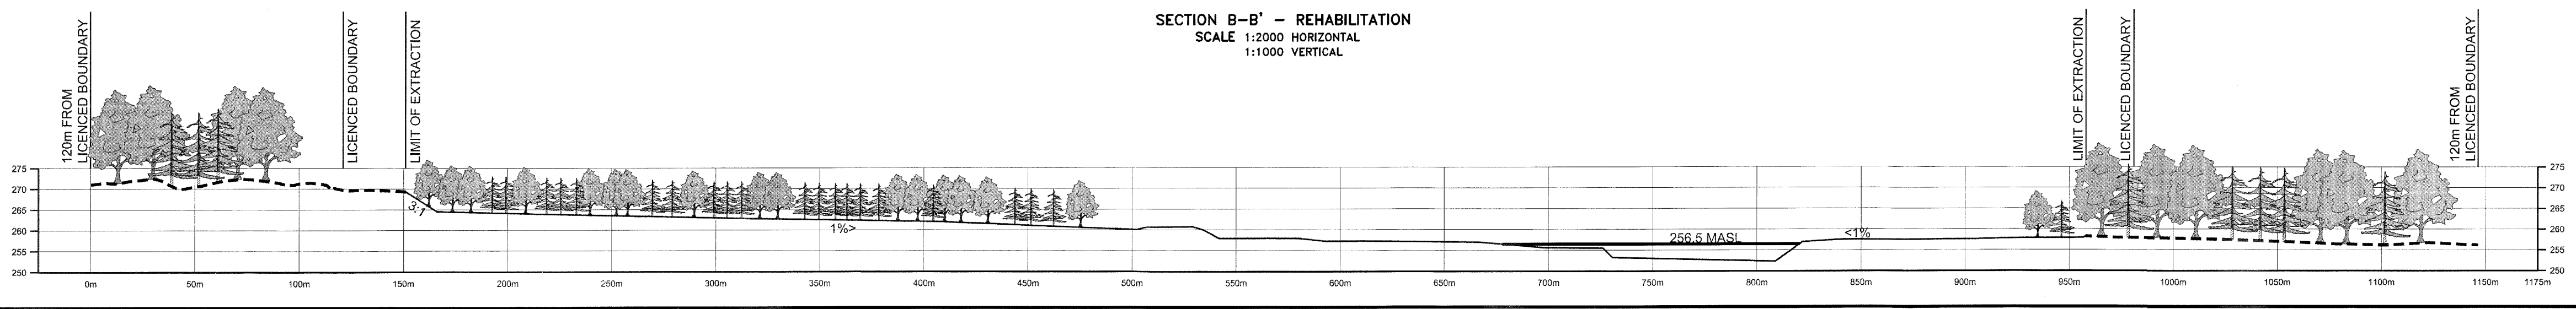

SECTION B-B'

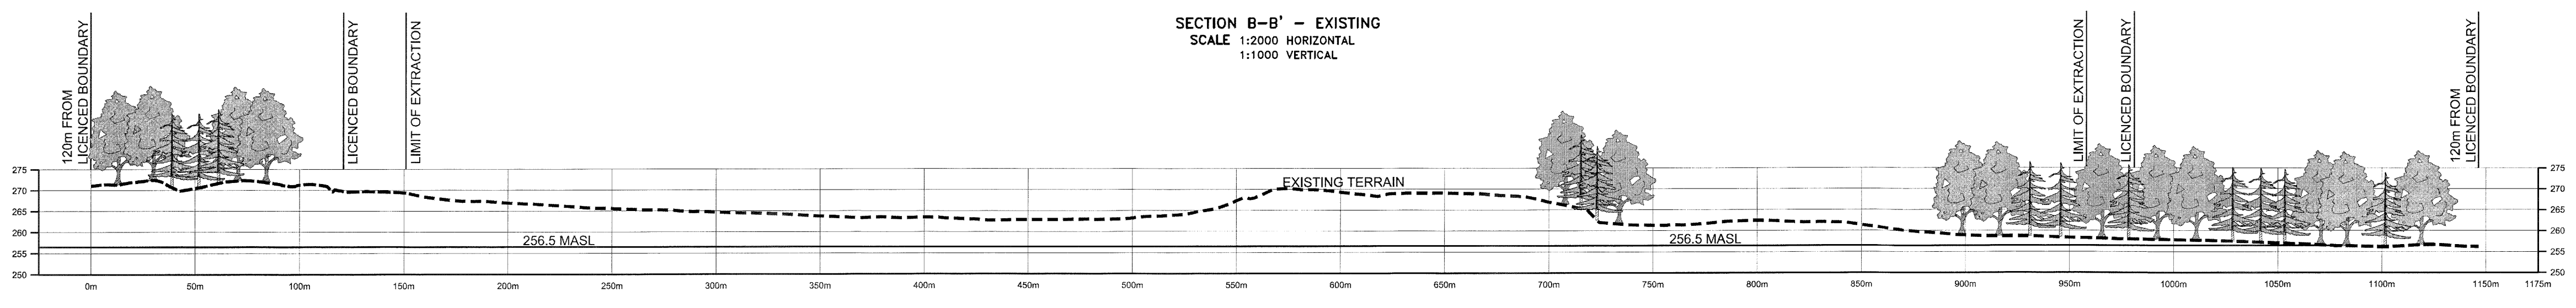

SECTION C-C'

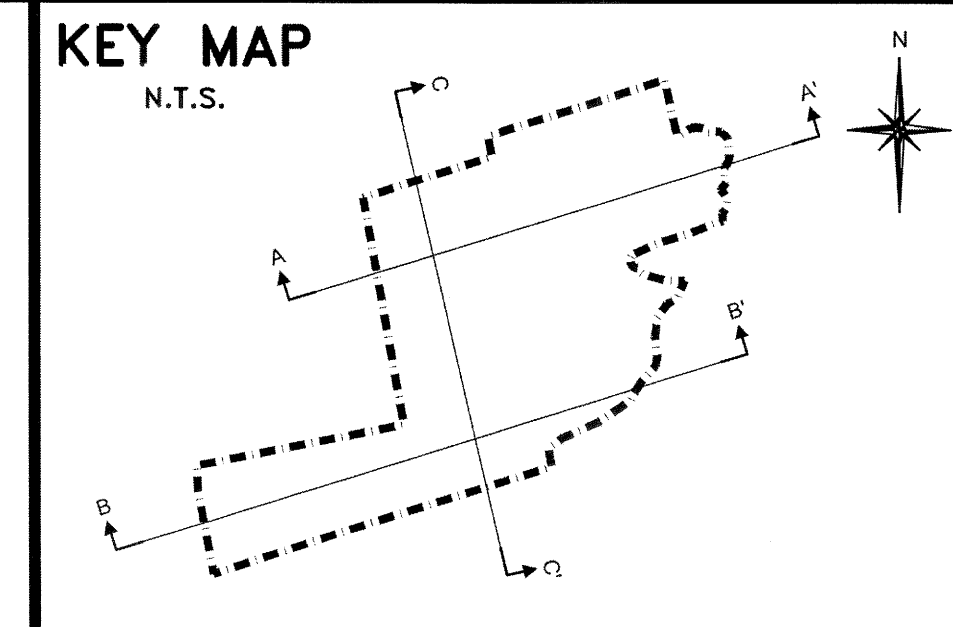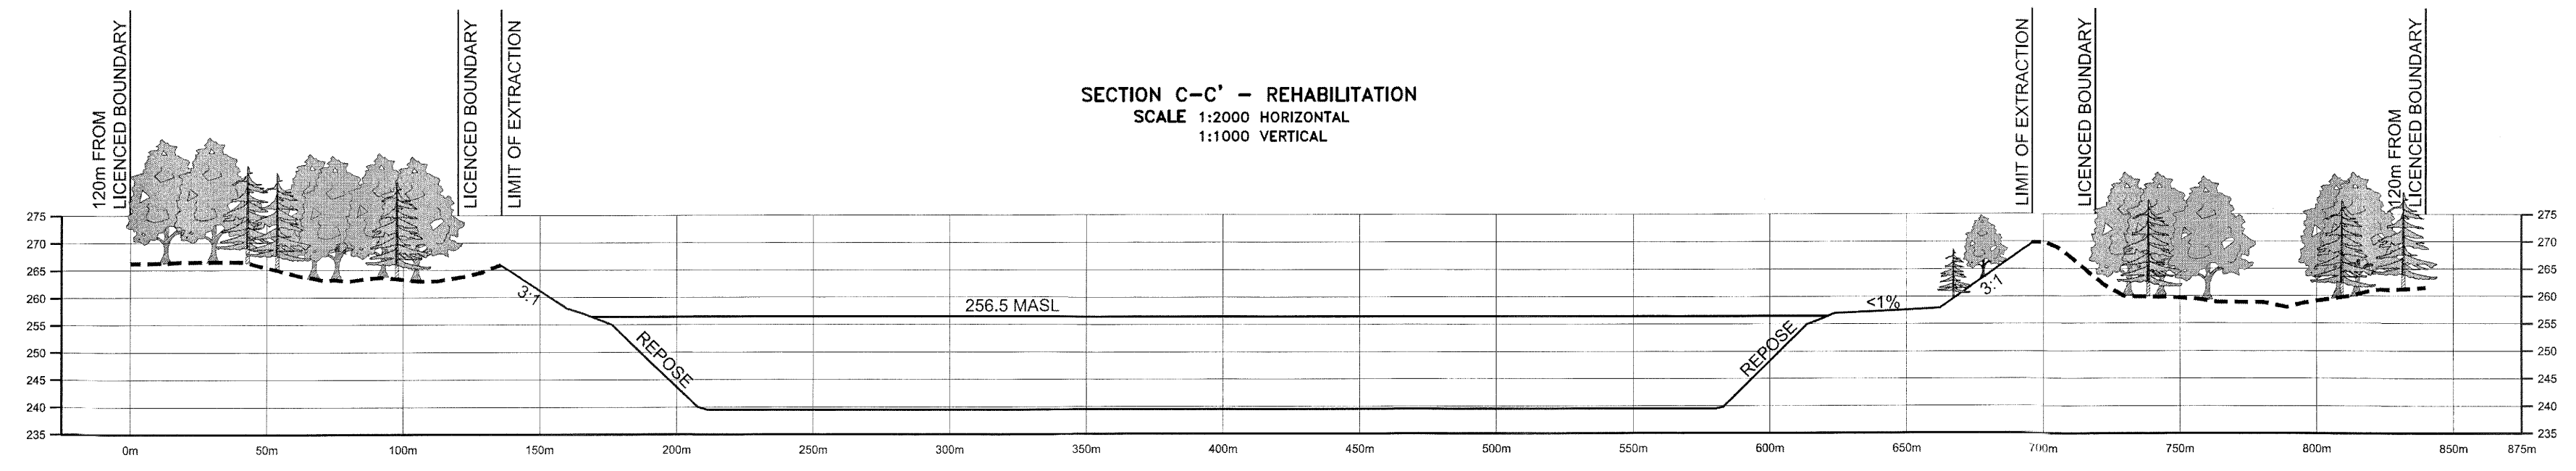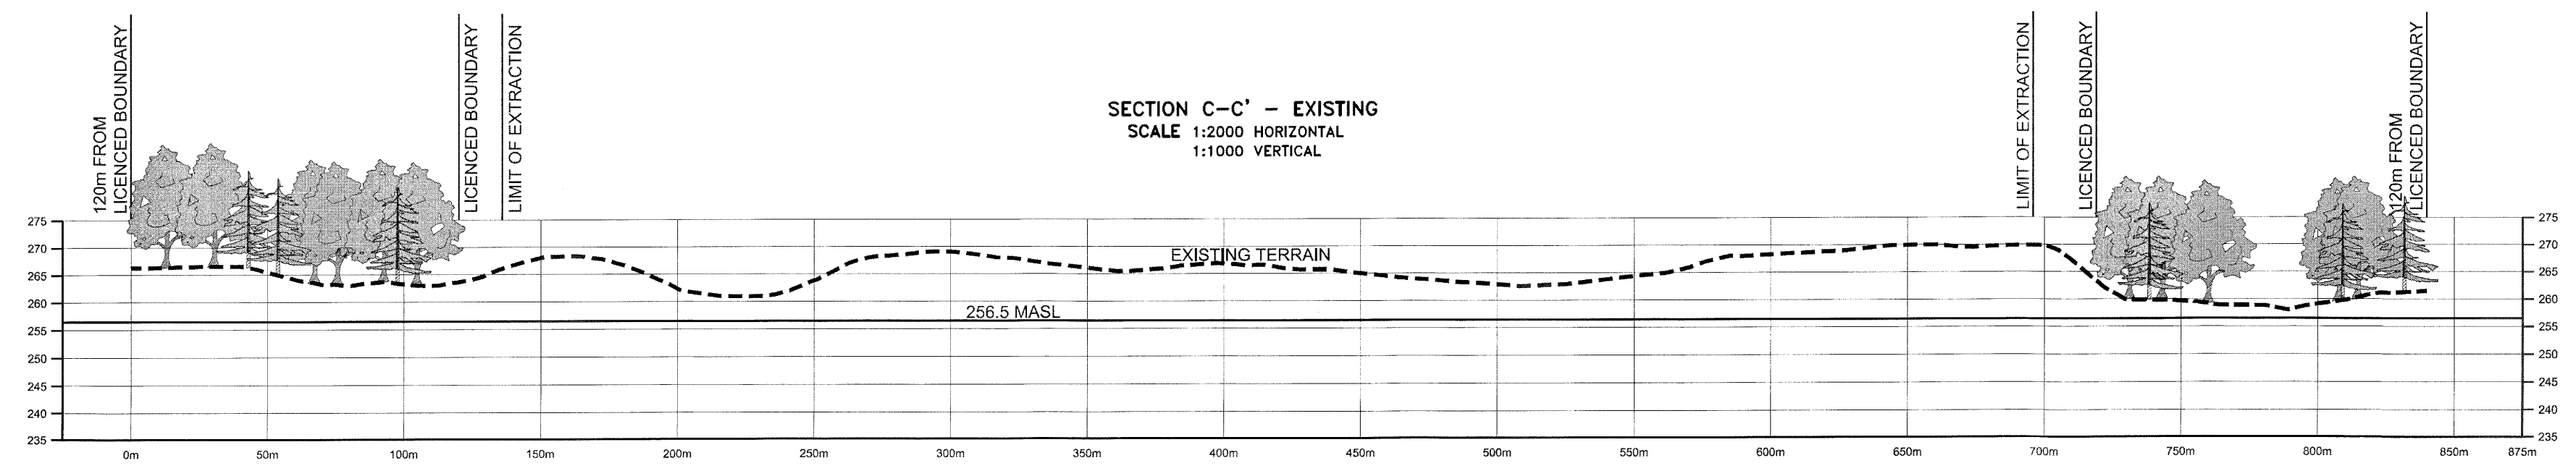

LEGEND

- EXISTING TERRAIN
- REHABILITATED PIT FLOOR
- WATER TABLE ELEVATION

SCHEDULE OF AMENDMENTS

NO.	DATE	DESCRIPTION	APPROVED
1.	April 2014	Amendments resulting from consultation process	<i>ATZ</i>

ANNE TERRY GIJOT
 IS APPROVED BY THE
 MINISTRY OF NATURAL RESOURCES
 PURSUANT TO SECTION 8 (4) OF THE
 AGGREGATE RESOURCES ACT TO
 PREPARE AND CERTIFY SITE PLANS.

Anne Terry Gijot
 ANNE TERRY GIJOT

**ARBOUR FARMS PIT
 MULMUR TOWNSHIP**

LICENSEE: ARBOUR FARMS LTD. c/o ADAM KREHM
 245 CARLAW AVENUE, SUITE 107
 TORONTO, ONTARIO
 M4M 2S6
 (416) 466-2842

CROSS SECTIONS

PROJECT NO. 98 - 1483 DRWG. NO. 1483 - 4 OF 5
 DATE: DECEMBER 2012 SCALE: 1:2000
 DRAWN: CAP CHECKED: *EP* APPROVED: *ATZ*

**Skelton Brumwell
 & ASSOCIATES INC.**
 ENGINEERING PLANNING ENVIRONMENTAL CONSULTANTS

93 BELL FARM ROAD, SUITE 107 TELEPHONE (705) 726-1141
 BARRIE, ONTARIO L4M 5G1 FAX (705) 726-0331
 www.skeltonbrumwell.ca TOLL FREE (877) 726-1141

Copyright © 2012 Skelton Brumwell & Associates Inc. All rights reserved. This document is protected by copyright laws and may not be reproduced in any manner, or for any purpose, except with the written permission of the copyright holder.