


LEGEND

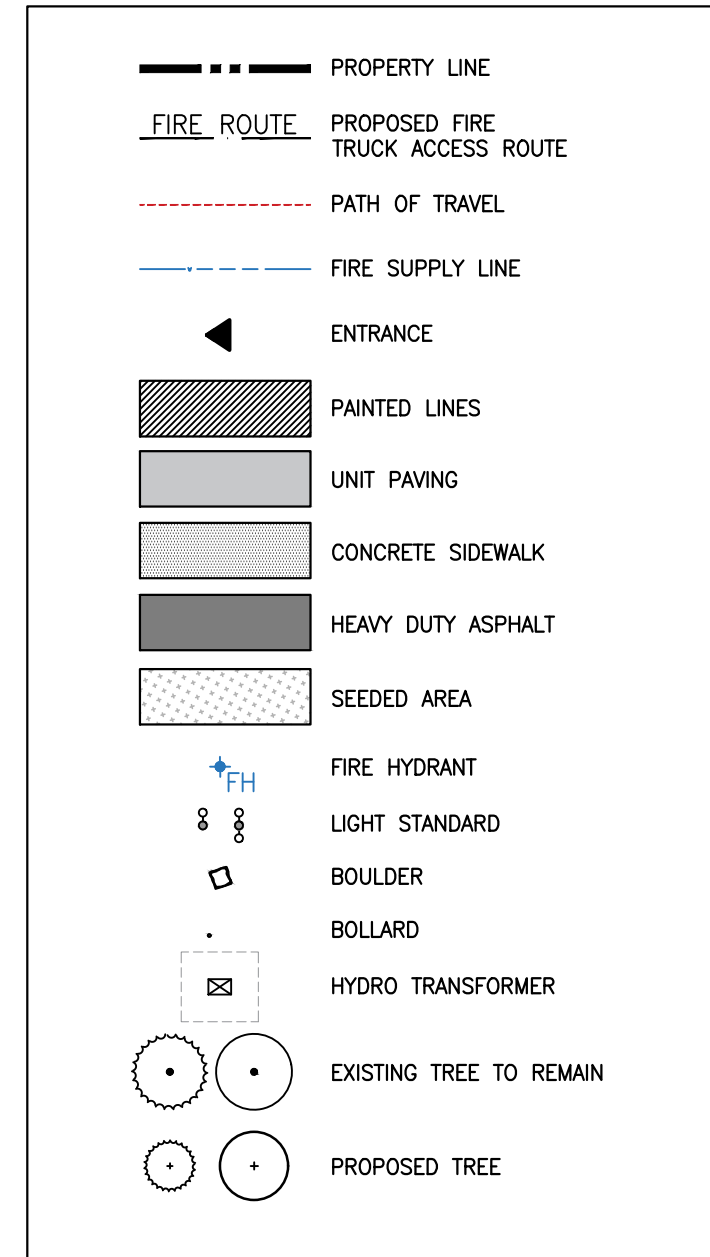


- GENERAL NOTES:
1. ALL CONSTRUCTION HOARDING AND TREE PROTECTION TO BE INSTALLED PRIOR TO START OF OPERATIONS.
 2. EXISTING CONDITIONS PLAN OF SURVEY BY RODNEY GEYER, O.L.S. INC. DATED FEBRUARY 16, 2016.
 3. CONTRACTOR TO VERIFY ALL SITE CONDITIONS AND REPORT ANY DISCREPANCIES TO THE CONSULTANT IMMEDIATELY.
 4. LAYOUT ALL WORK FOR INSPECTION AND APPROVAL BY CONSULTANT PRIOR TO COMMENCEMENT OF CONSTRUCTION.
 5. CONTRACTOR RESPONSIBLE FOR ANY AND ALL UNDERGROUND UTILITIES.
 6. CONTRACTOR TO LAY OUT ALL SITE FURNISHINGS FOR CONSULTANT / OWNER REVIEW AND FINAL FIELD ADJUSTMENT PRIOR TO CONSTRUCTION AT THE SITE FURNISHINGS TO HARD SURFACES.
 7. CONTRACTOR TO ENSURE POSITIVE DRAINAGE FROM ALL STRUCTURES.
 8. CONTRACTOR TO MAKE GOOD ALL DAMAGE TO ANY EXISTING OR ADJACENT CONDITIONS/ STRUCTURES DURING CONSTRUCTION TO THE SATISFACTION AND ACCEPTANCE OF THE CONSULTANT.



1877 Davenport Road
Toronto, Ontario, M6P 1B9
T: (416) 533-6890

3	DECEMBER 10, 2020	ISSUED FOR 3RD SITE PLAN APPROVAL
2	AUGUST 14, 2020	ISSUED FOR 2ND SITE PLAN APPROVAL
1	FEBRUARY 4, 2020	ISSUED FOR SITE PLAN APPROVAL

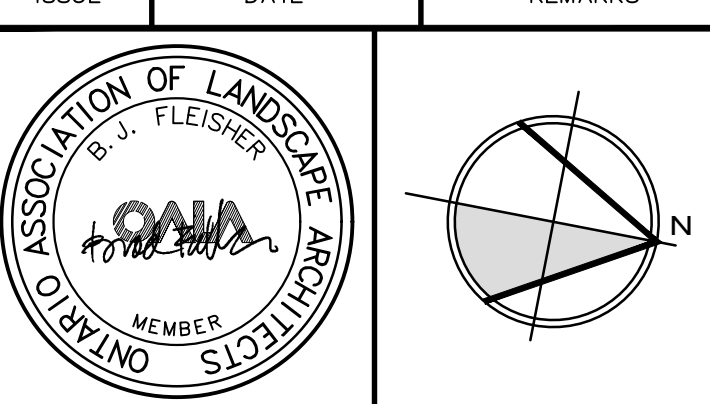

Project Name:
MANSFIELD SKI CLUB
628213 SIDE ROAD 15
Mulmur, ON L9V 0T9

Drawing Title:
FIRE ROUTE ACCESS

Drawn: JC	Design: BF	Date: JANUARY 2020
Checked: BF	Approved: BF	Scale: 1:400
CADD File: 151352		Dwg. No.: SP.5