


THOMSON TRAIL
(Established By Registered Plan 7M-35) (23.000 Metres Wide)

RAD=153.500
ARC=40.684
CHD=40.565
N24°40'35"W

SIDE LOT LINE


N32°16'15"W

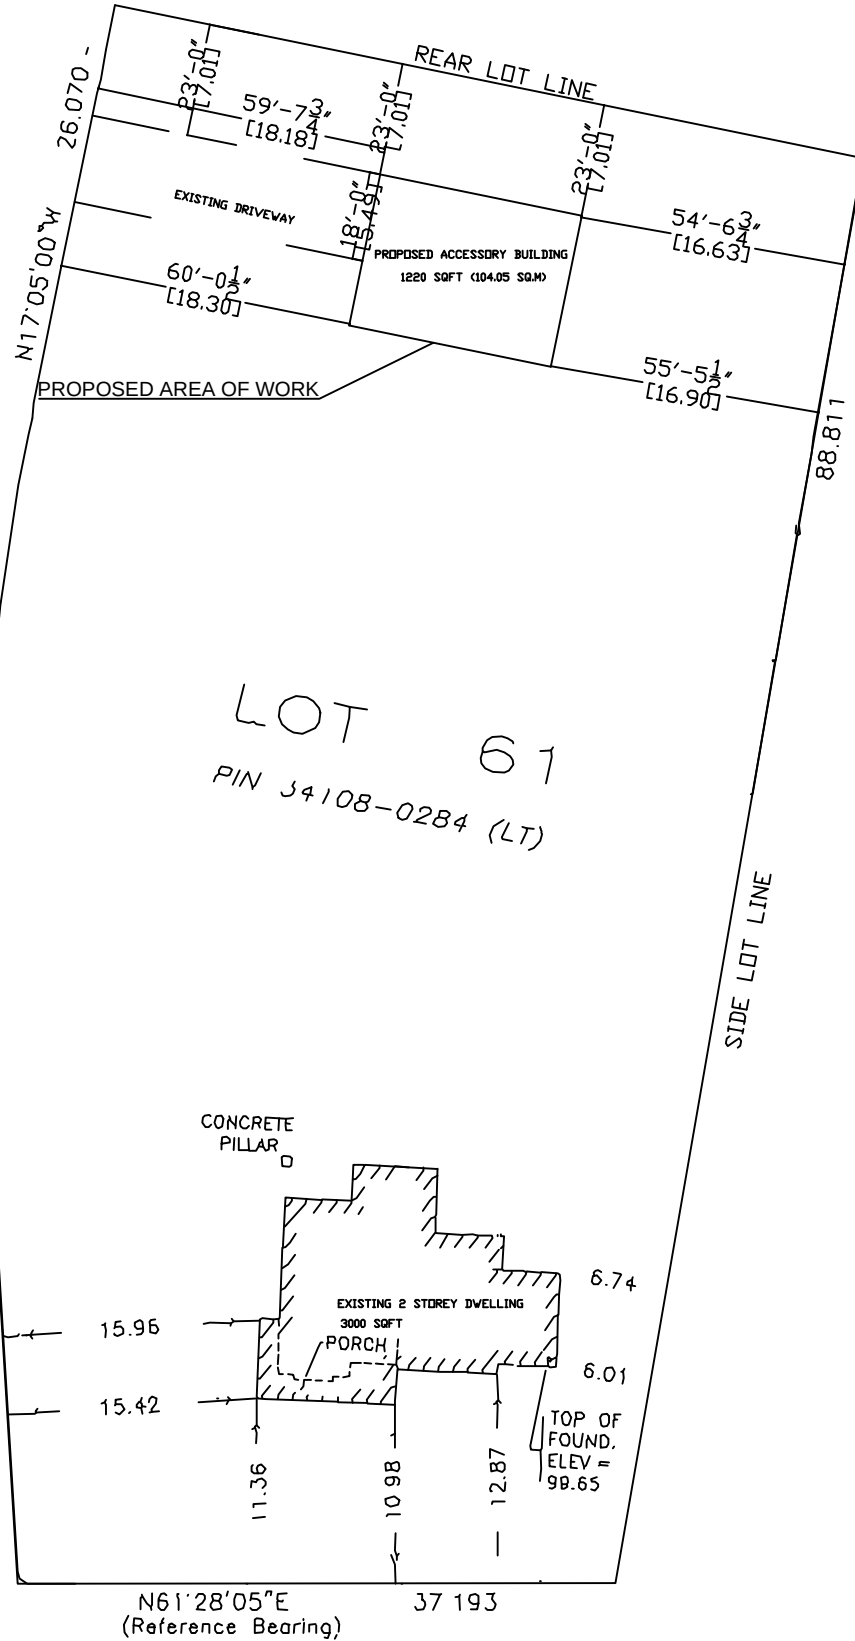

SUMMARY REPORT.

CLIENT: DEVONLEIGH HOMES INC.
VAN HARTEN SURVEYING INC. ACCEPTS NO
RESPONSIBILITY FOR USE BY OTHER
PARTIES

EASEMENTS:
NONE FOUND IN REGISTRY OFFICE

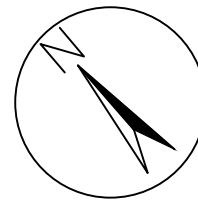

SOMERVILLE CRESCENT
(Established By Registered Plan 7M-35) (20.000 Metres Wide)

General Notes

RELEASED FOR BUILDING PERMIT

* CONTRACTOR SHALL CHECK ALL DIMENSIONS ON THE WORK SITE AND REPORT DISCREPANCIES TO THE CONSULTANTS BEFORE PROCEEDING.
* ALL DRAWINGS AND SPECIFICATIONS ARE THE PROPERTY OF CONSULTANTS AND MUST BE RETURNED AT THE COMPLETION OF WORK.
* THIS DRAWING IS NOT TO BE USED FOR CONSTRUCTION UNTIL SIGNED BY THE CONSULTANT.
* DRAWINGS ARE NOT TO BE SCALED.

LEGENDS:-

NO.	DATE	DESCRIPTION	BY

Firm Name and Address

VELOCITY DESIGN ASSOCIATES
28 Romac Drive, Scarborough
Ontario, M1C 5H1



PROJECT TITLE:

2 SOMERVILLE

SHEET TITLE:

SITE PLAN

SCALE: CUSTOM

PLOT DATE
MAR 20, 2021

DRAWN BY:
V.J.

CHECKED BY: V.J.

DRAWING NO.:

A0