


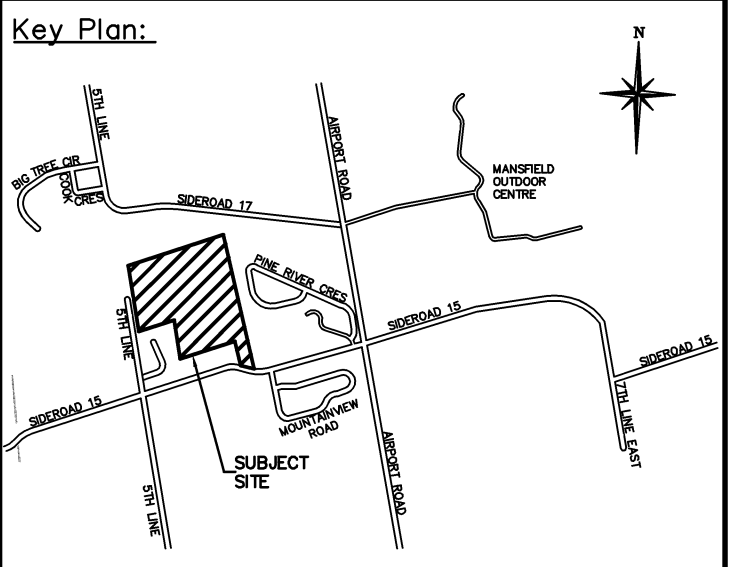

Legend:

EXISTING FEATURES (EX)

- EX SIB
- EX IB
- EX IRON BAR
- EX UP
- EX UTILITY POLE
- EX BELL PED

PROPOSED FEATURES (PR)

- NS
- SS
- NS
- SS
- EX WS
- EX HYD
- EX WATER SERVICE
- EX FIRE HYD.
- EX ST NAME SIGN
- EX STOP SIGN
- EX ELEVATION
- EX FENCE
- EX U/G GASMAIN
- EX U/G BELL
- EX WATERMAIN & VALVE
- EX SAN @ 0.0%
- EX STM @ 0.0%
- EX SAN SEWER & MH
- EX STM SEWER & MH

PROPOSED FEATURES (PR)

- NS
- SS
- PR STREET NAME SIGN
- PR STOP SIGN
- PR SILT FENCE
- PR STREET LIGHT
- PR WATER SERVICE
- PR SAN SERVICE
- PR HYDRO TRANSFORMER
- PR WATERMAIN
- PR FIRE HYDRANT
- PR WATER VALVE
- PR SAN SEWER
- PR SANITARY MANHOLE
- PR STM SEWER
- PR CATCHBASIN MANHOLE
- PR MANHOLE
- PR CATCHBASIN
- PROPOSED ELEVATION
- PR. MATCH EXISTING ELEVATION (INTERPOLATED)
- PR SWALE

CAUTION
CONTRACTOR TO DETERMINE
LOCATION OF EXISTING UTILITIES
PRIOR TO CONSTRUCTION.

Notes:

1. Unless noted otherwise, the measurements and distances shown on this drawing are shown in meters.
2. Do not scale drawings.
3. It is the contractor's responsibility to verify all dimensions, levels and datums on site and report any discrepancies or omissions to WMI & Associates Ltd. prior to construction.
4. This drawing is to be read and understood in conjunction with all other relevant documents applicable to this project.
5. This drawing is the exclusive property of WMI & Associates Ltd. and the reproduction of any part of this document without prior written consent is strictly prohibited.

Benchmark: 000.000m
xxx

NOT FOR CONSTRUCTION

No.	Issue / Revision	Date
1	Client Review	March 2, 2016

Mansfield Ski Club

CONCEPTUAL SERVICING PLAN

Client:
Mansfield Ski Club
628213 15th Sideroad
PO Box 75 RPO Mansfield,
Mulum, Ontario
L9V 3M6

	WMI & Associates Limited 119 Collier Street Barrie, Ontario L4M 1H5 Ph 705-797-2027 www.wmiengineering.ca		
	Drawn By Scale 1:400	Checked By JWL Project No. 15-319	Drawing No. GEN