


NORTH ELEVATION

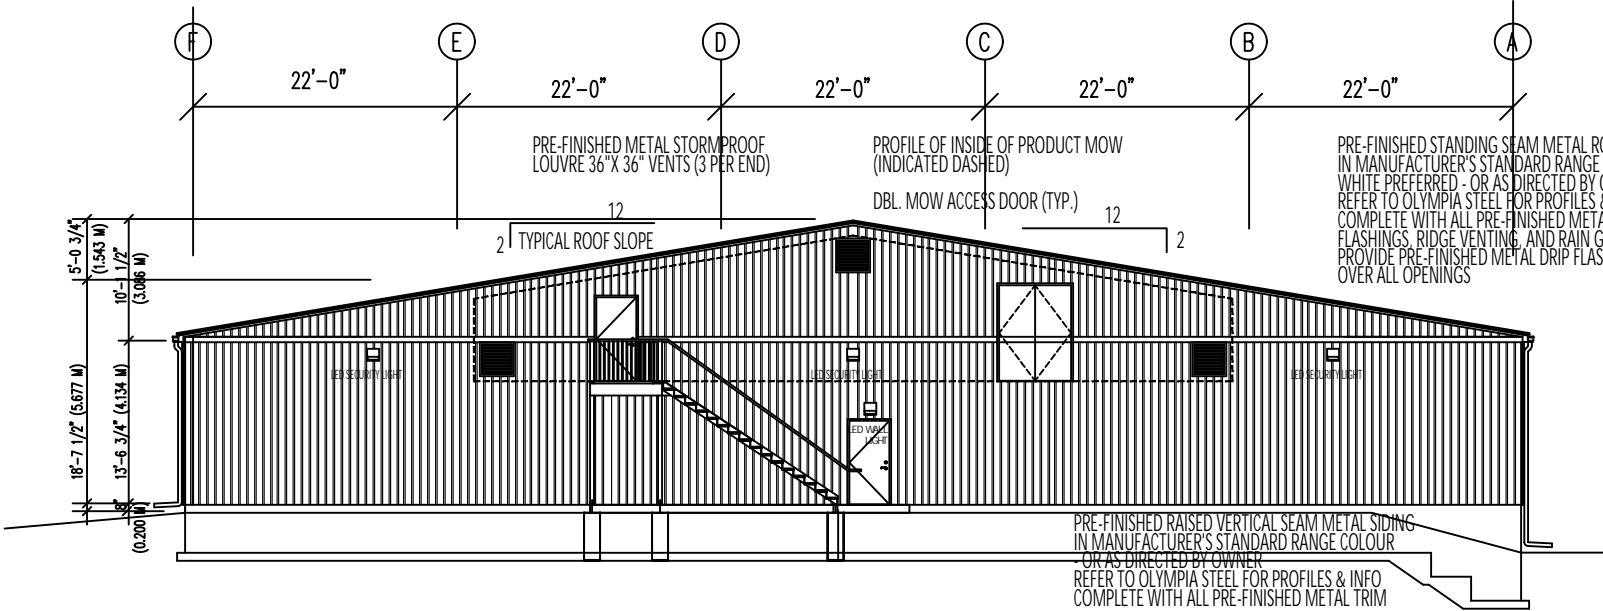

WEST ELEVATION

NORTH & WEST ELEVATIONS

JUNE 16/21

1/16"=1'-0"

1908

SCHEME G

A3

1/8"=1'-0"@ 22" X 34"

NEW FLOOR PLAN LAYOUT FOR:
DENIS BEAUCHESNE AND YINGTIAN HUANG

BEAUCHESNE FARM

998266 MULMUR TORONTO TOWN LINE ROAD
LOT 25, CONC VII, RP 7R-2701
MULMUR TOWNSHIP, DUFFERIN COUNTY, ONTARIO

JOHN D. DORRIS, ARCHITECT
159 Wakefield Rd., Milton, Ontario L9T 2L7 (905) 878-5190
john@dorrisarch.com