



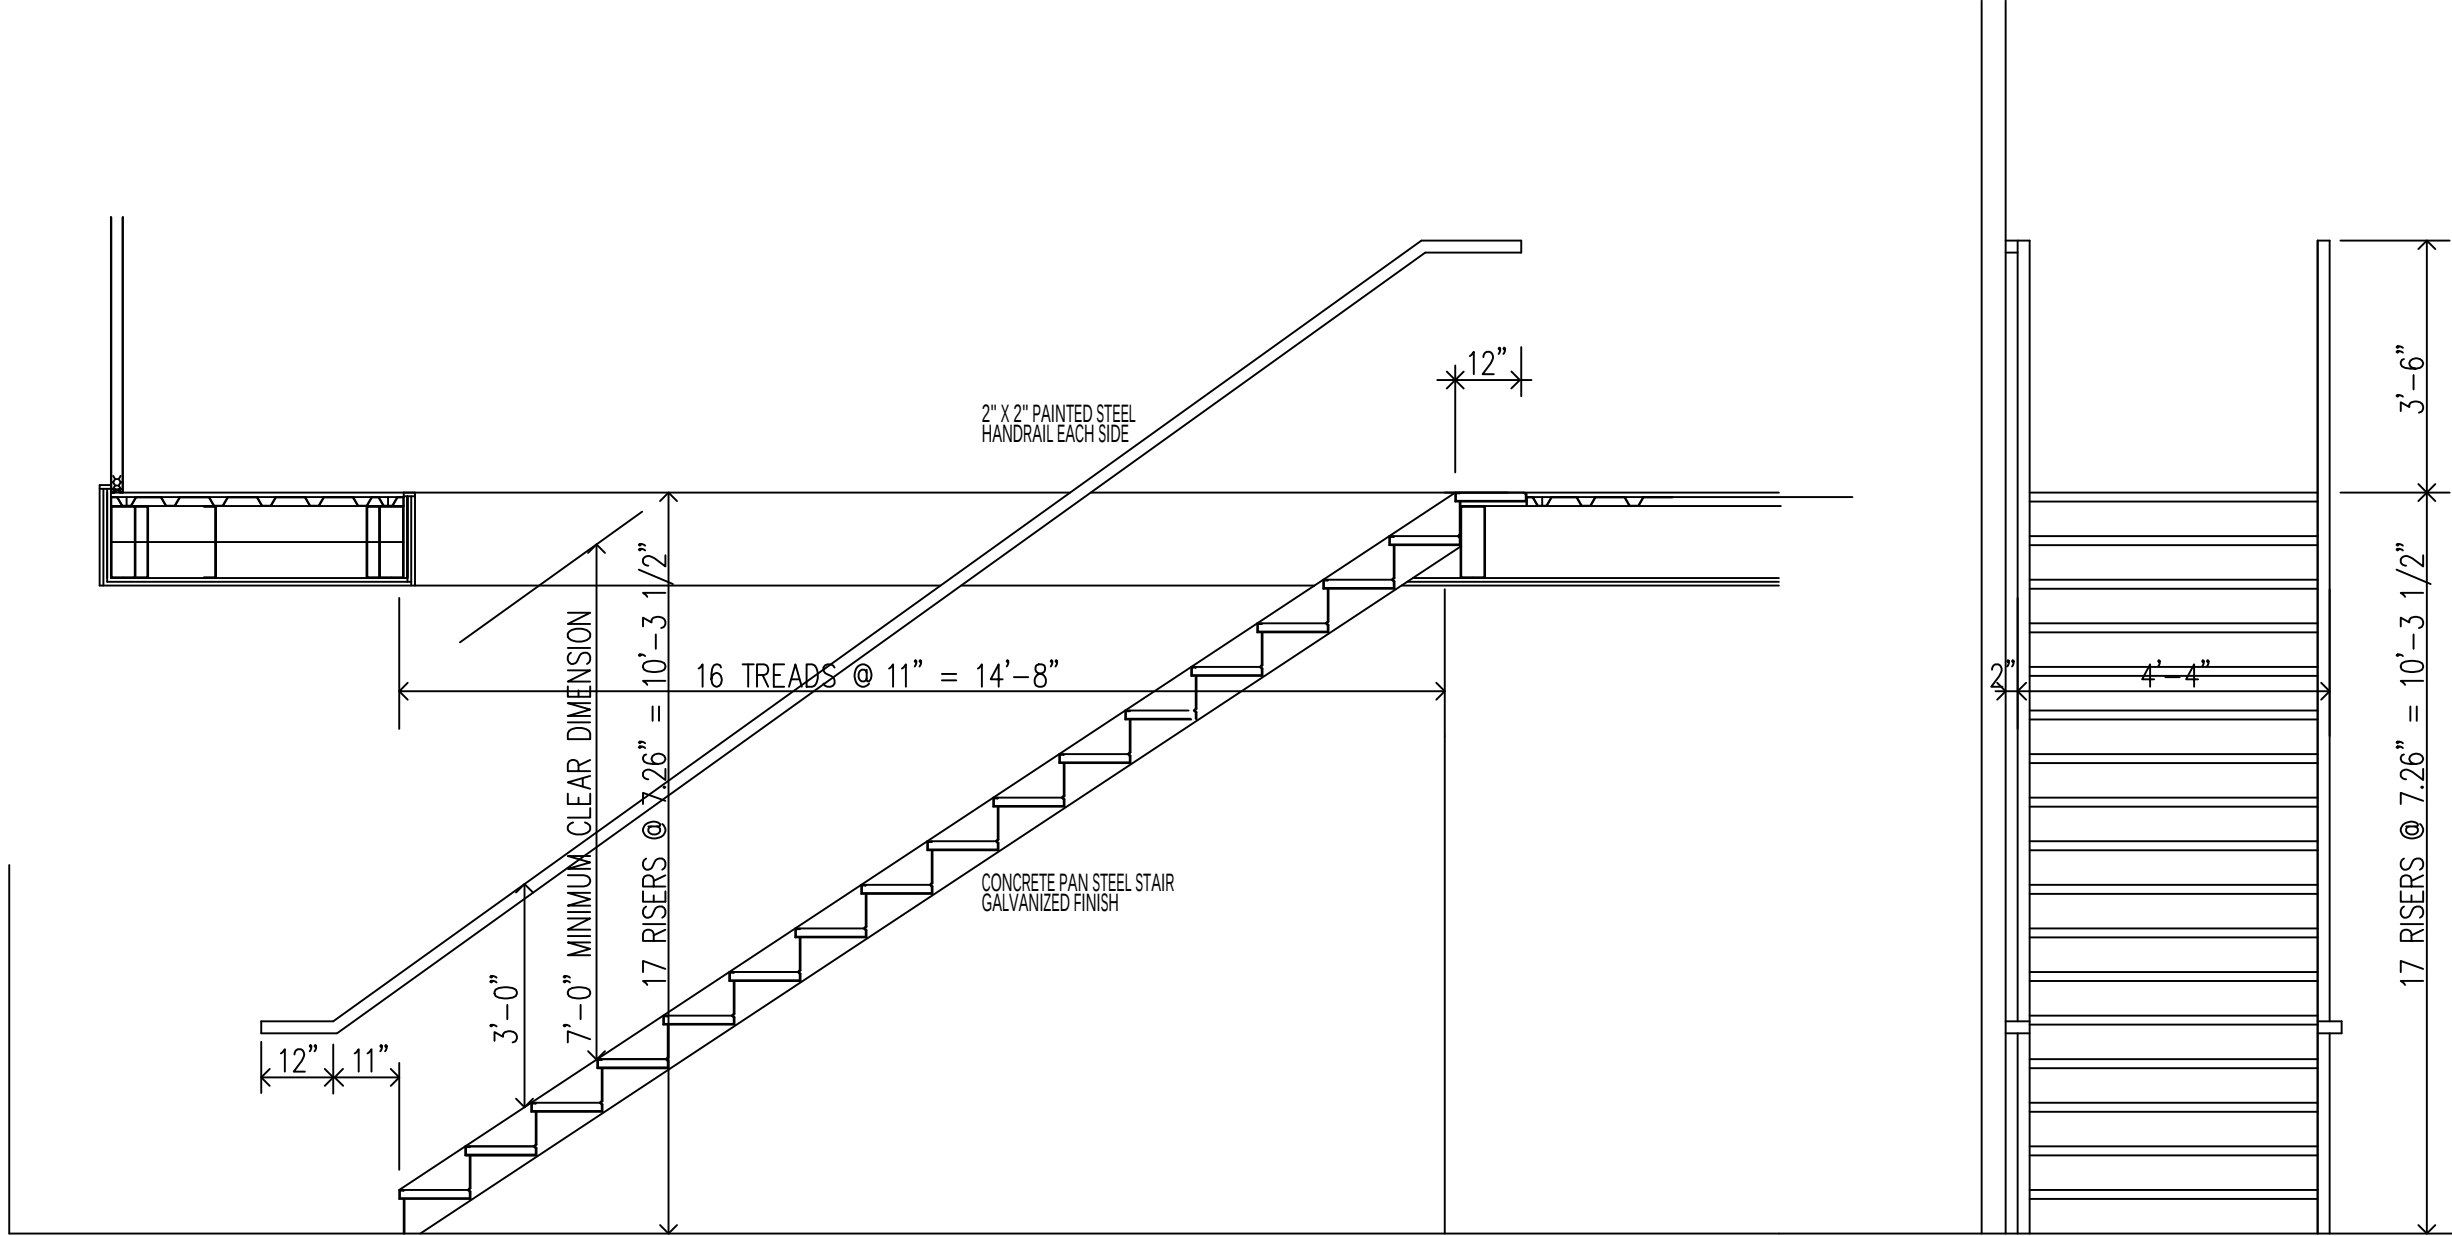

JOHN D. DORRIS, ARCHITECT
159 Wakefield Rd., Milton, Ontario L9T 2L7 (905) 878-5190
john@dorrisarch.com

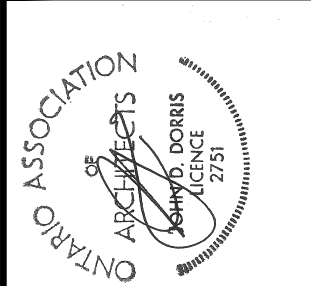

NEW FLOOR PLAN LAYOUT FOR:
DENIS BEAUCHESNE AND YINGTIAN HUANG

BEAUCHESNE FARM
998266 MULMUR TORONTO TOWN LINE ROAD
LOT 25, CONC VII, RP 7R-2701
MULMUR TOWNSHIP, DUFFERIN COUNTY, ONTARIO

STAIRS TO
PRODUCT MOW

JUNE 16/21	SCHEME G
3/8"=1'-0"	A5
1908	
3/4"=1'-0"@ 22" X 34"	