


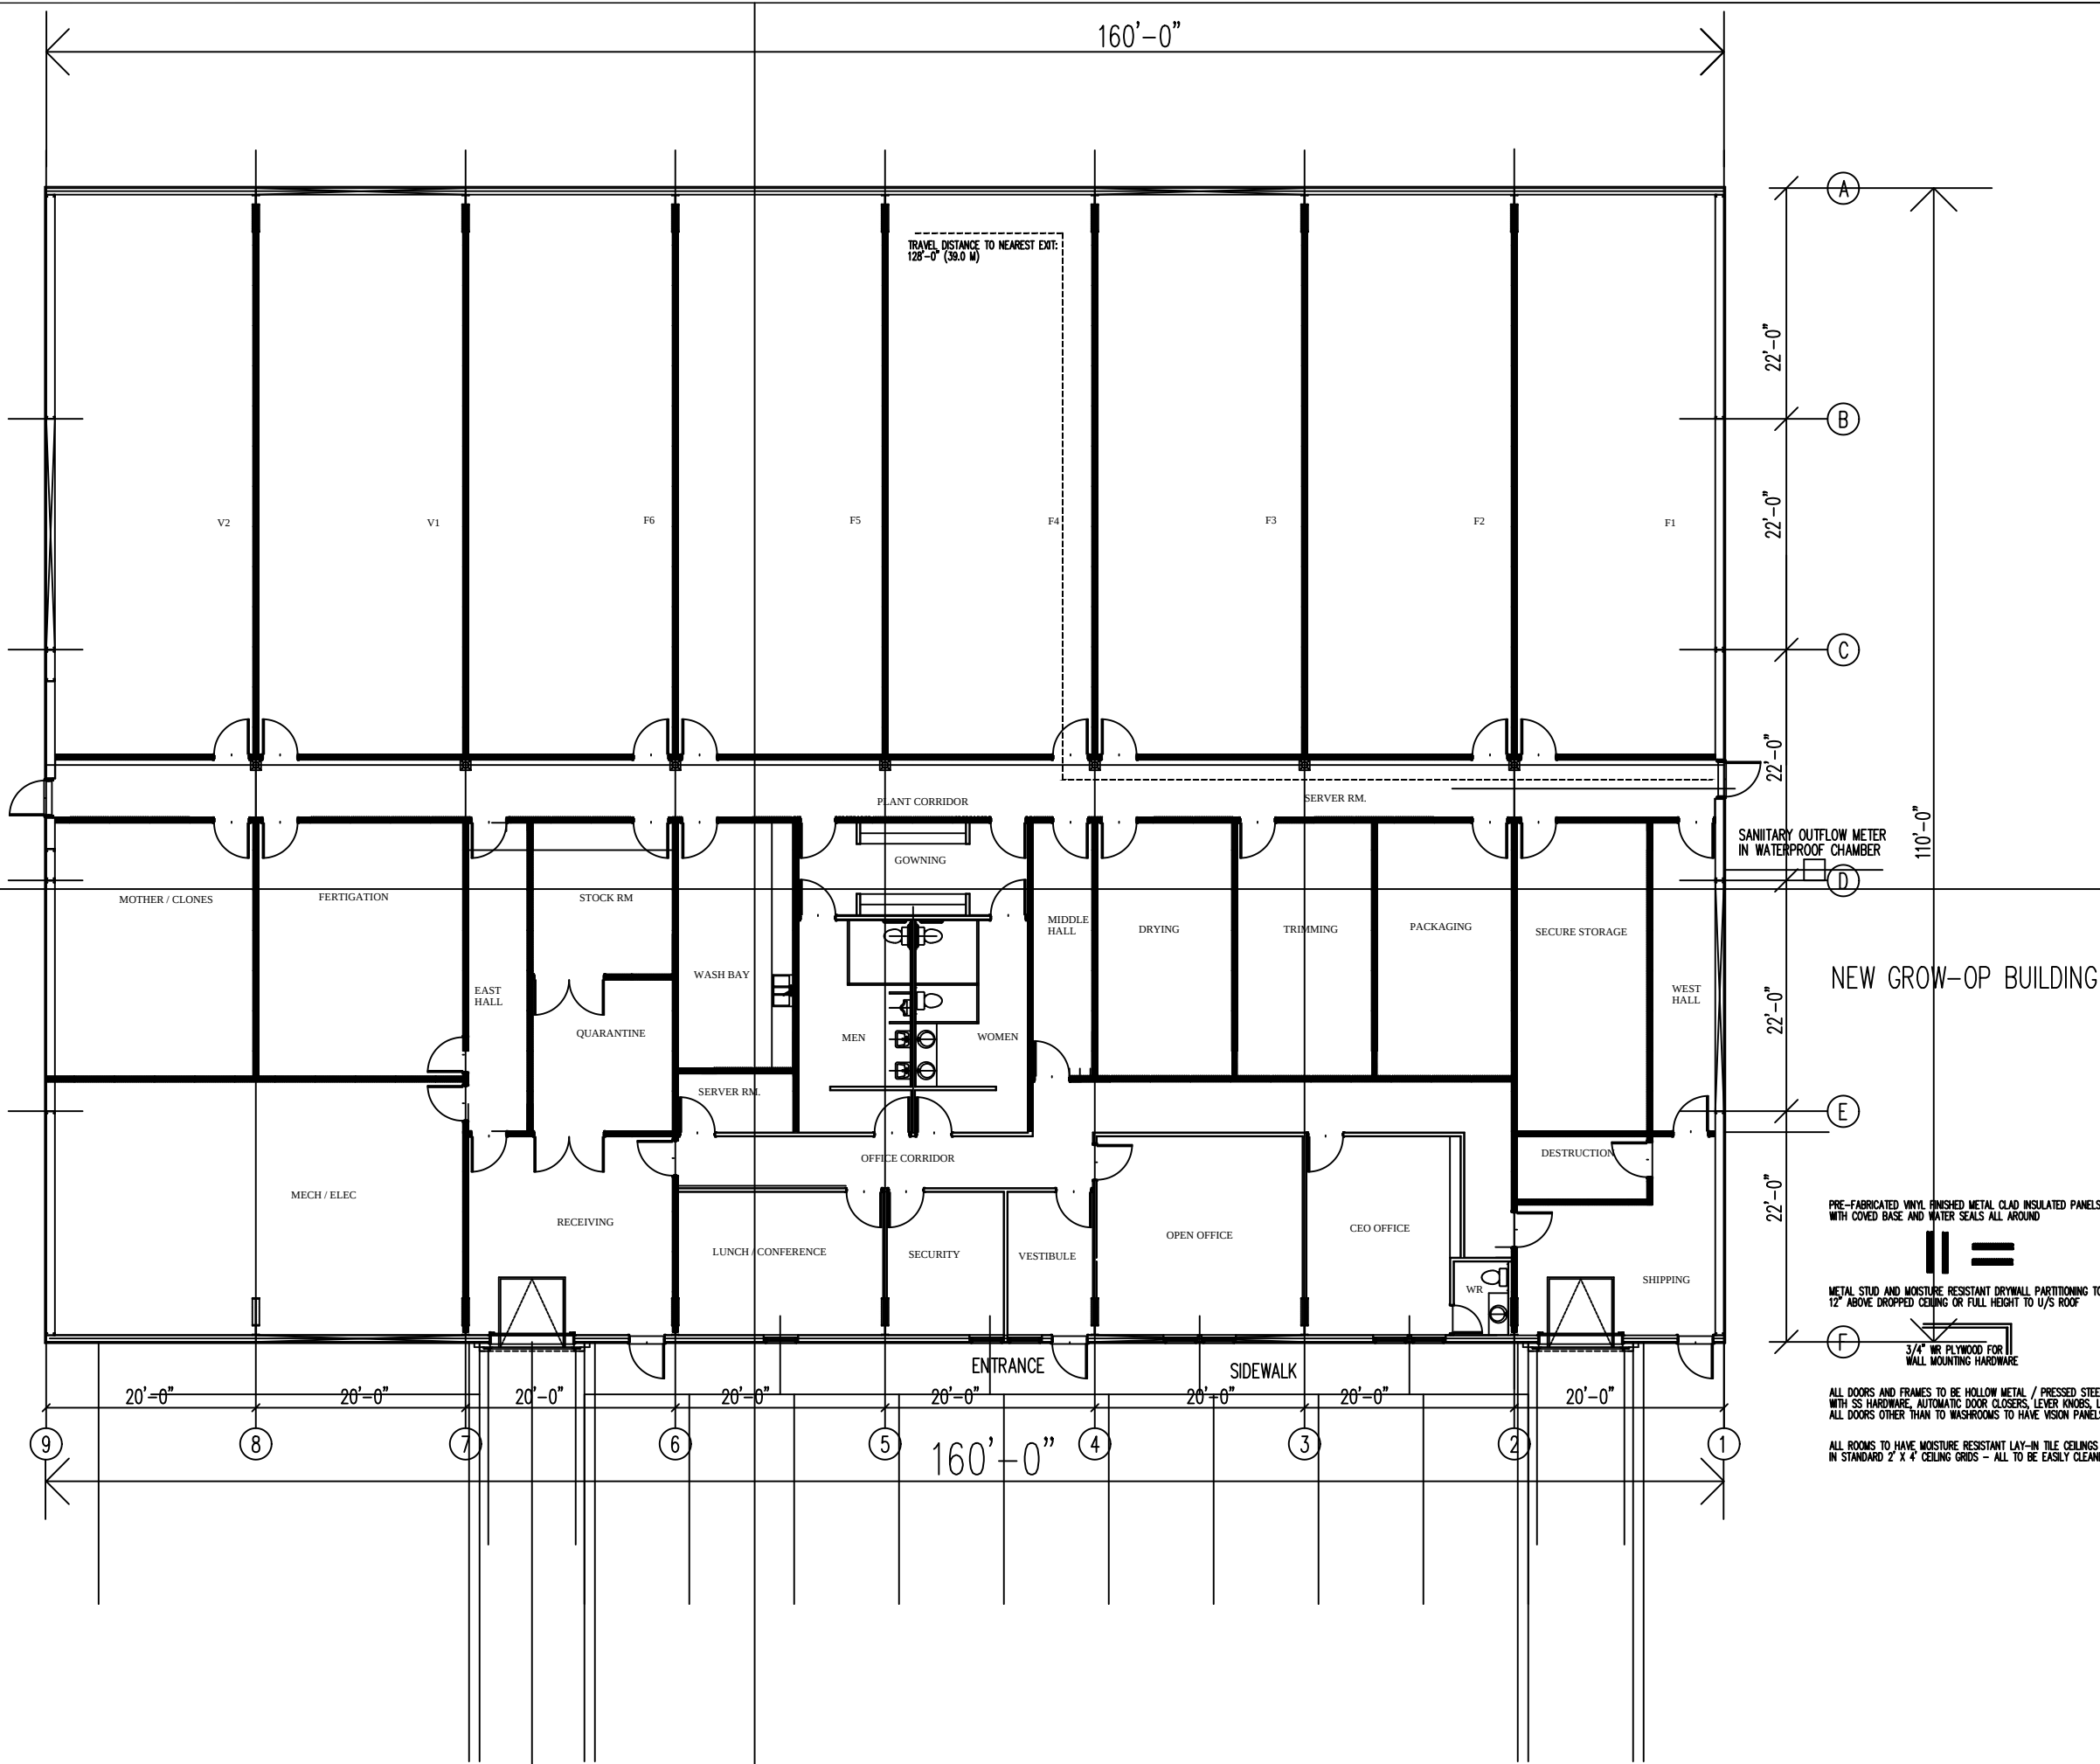

NEW GROW-OP BUILDING

- PRE-FABRICATED VINYL FINISHED METAL CLAD INSULATED PANELS WITH COVED BASE AND WATER SEALS ALL AROUND
- METAL STUD AND MOISTURE RESISTANT DRYWALL PARTITIONING TO 12" ABOVE DROPPED CEILING OR FULL HEIGHT TO U/S ROOF
- 3/4" WR PLYWOOD FOR 1" WALL MOUNTING HARDWARE
- ALL DOORS AND FRAMES TO BE HOLLOW METAL / PRESSED STEEL WITH SS HARDWARE, AUTOMATIC DOOR CLOSERS, LEVER KNOBS, LOCKS
- ALL DOORS OTHER THAN TO WASHROOMS TO HAVE VISION PANELS
- ALL ROOMS TO HAVE MOISTURE RESISTANT LAY-IN TILE CEILINGS IN STANDARD 2' X 4' CEILING GRIDS - ALL TO BE EASILY CLEANED

FLOOR PLAN

OCT 16/19

1/16"=1'-0"

1908

1/8"=1'-0"@ 22" X 34"

SCHEME F

A1

NEW FLOOR PLAN LAYOUT FOR:


DENIS BEAUCHESNE AND YINGTIAN HUANG


BEAUCHESNE FARM

998266 MULMUR TORONTO TOWN LINE ROAD

LOT 25, CONC VII, RP 7R-2701

MULMUR TOWNSHIP, DUFFERIN COUNTY, ONTARIO

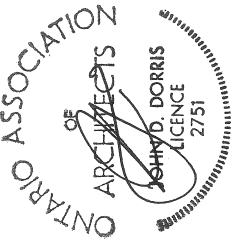

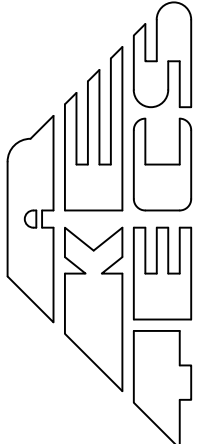

JOHN D. DORRIS, ARCHITECT
159 Wakefield Rd., Milton, Ontario L9T 2L7 (905) 878-5190
john@dorrisarch.com