


NORTH ELEVATION

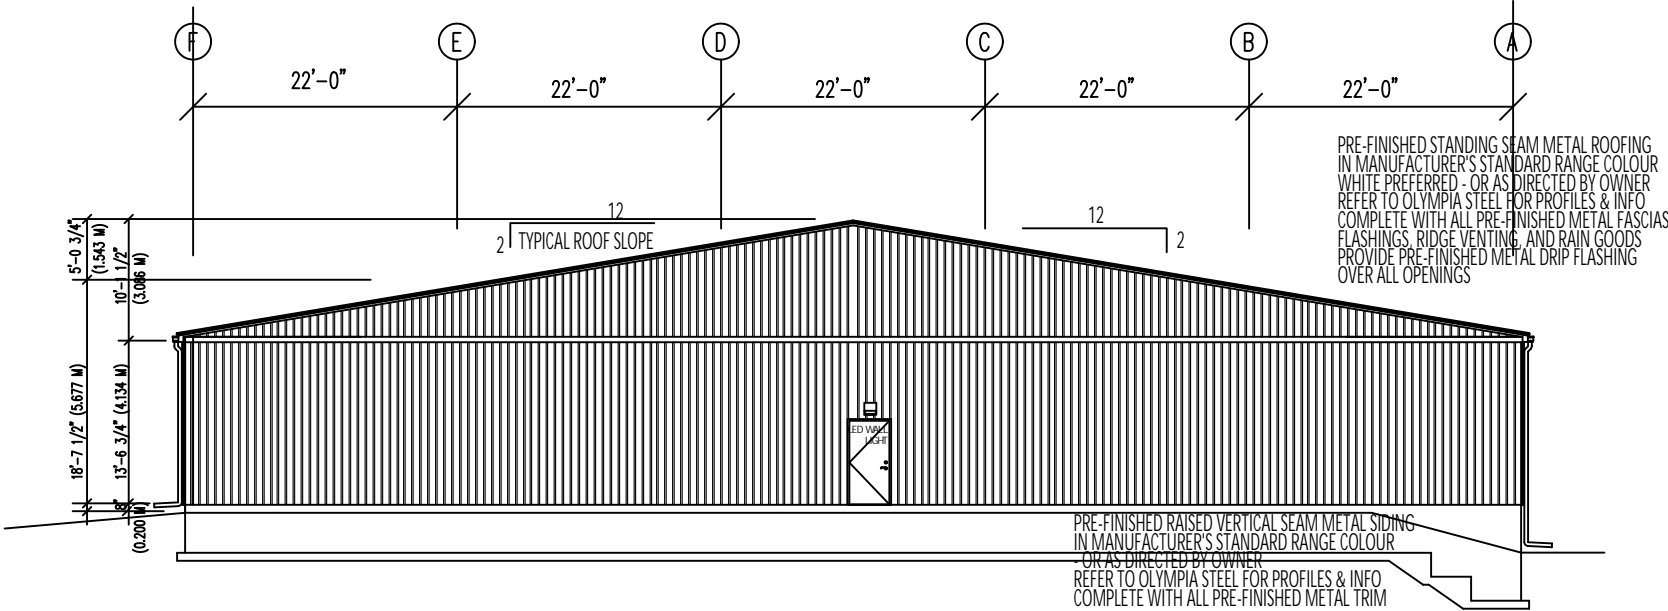

WEST ELEVATION

NORTH & WEST ELEVATIONS

MAR.26/20

1/16"=1'-0"

1908

1/8"=1'-0"@ 22" X 34"

SCHEME F

A3

NEW FLOOR PLAN LAYOUT FOR:
DENIS BEAUCHESNE AND YINGTIAN HUANG

BEAUCHESNE FARM

998266 MULMUR TORONTO TOWN LINE ROAD
LOT 25, CONC VII, RP 7R-2701
MULMUR TOWNSHIP, DUFFERIN COUNTY, ONTARIO

ONTARIO ASSOCIATION OF ARCHITECTS

JOHN D. DORRIS
LICENCE 2751

JOHN D. DORRIS, ARCHITECT
159 Wakefield Rd., Milton, Ontario L9T 2L7 (905) 878-5190
john@dorrisarch.com