
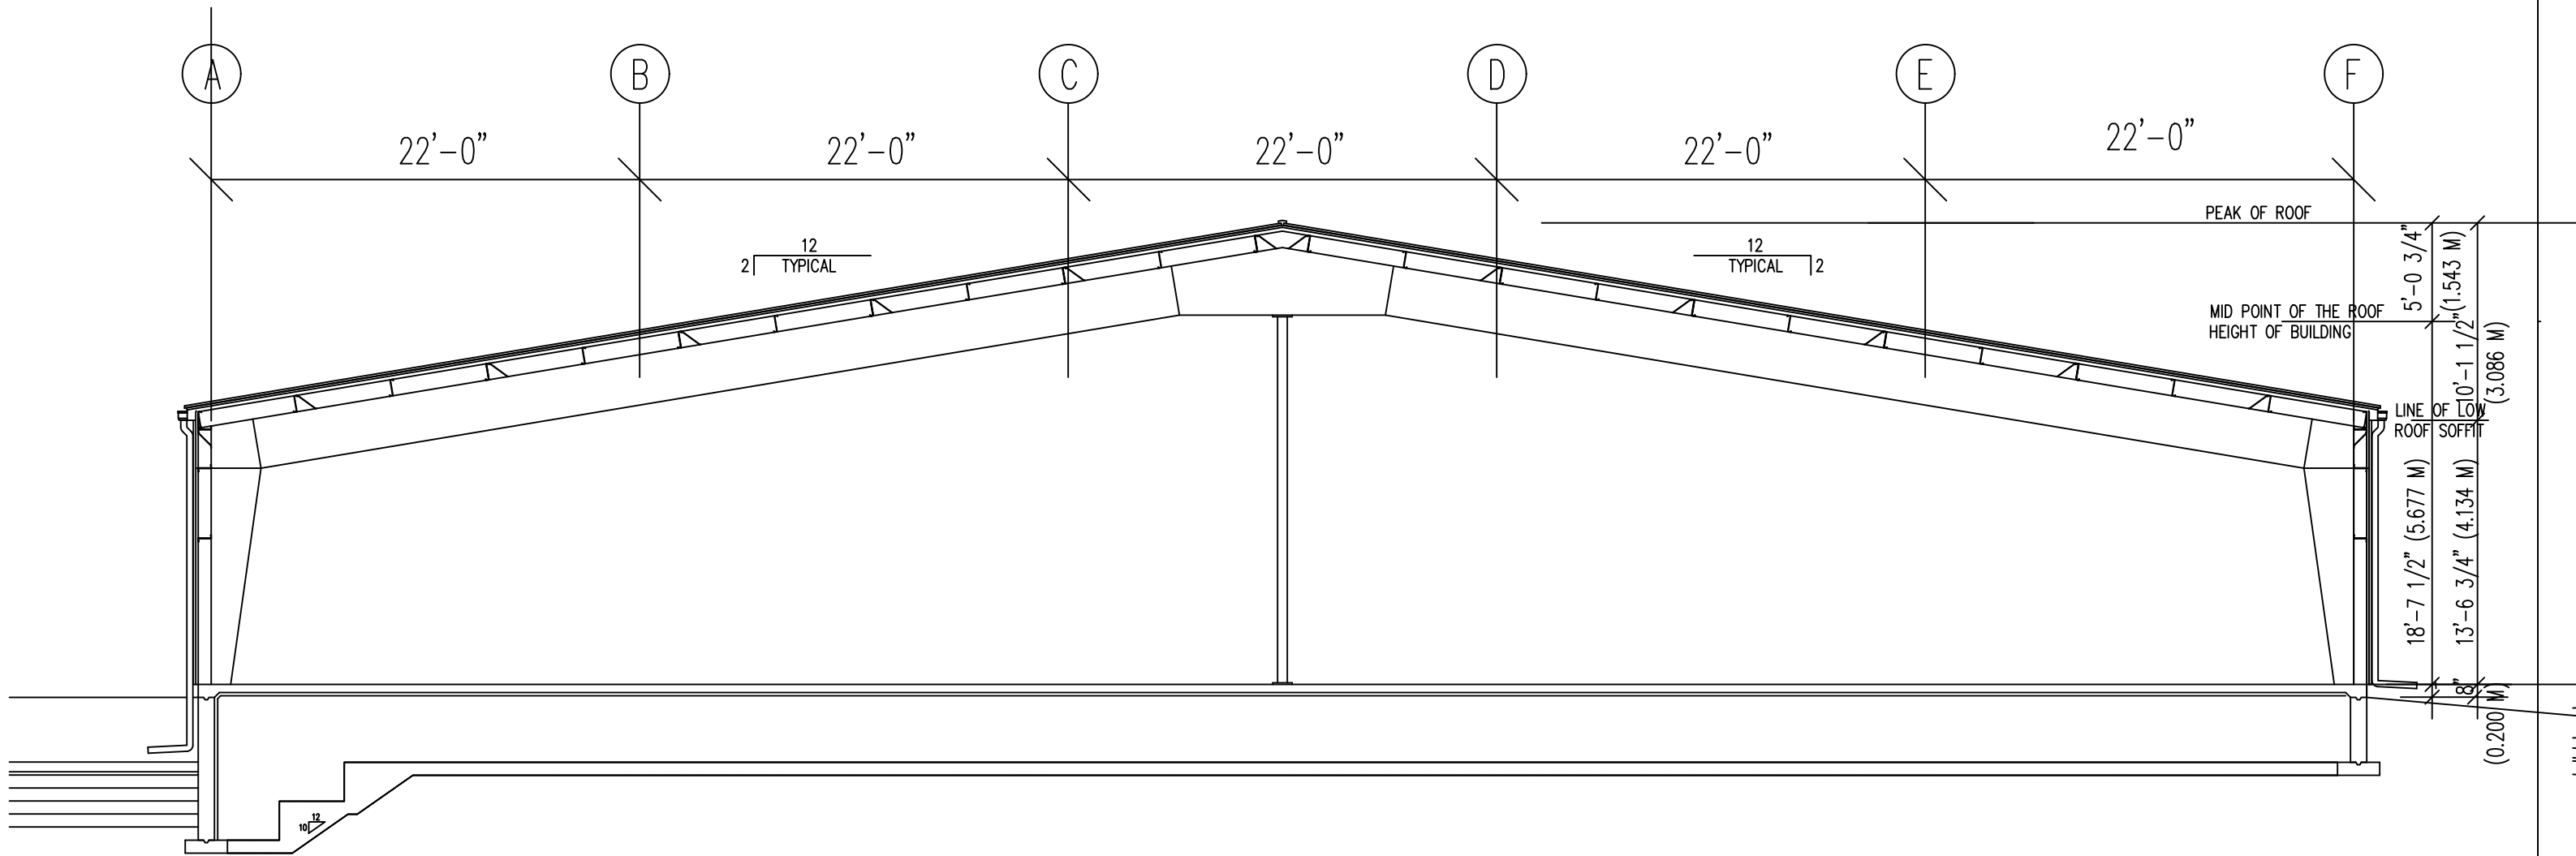


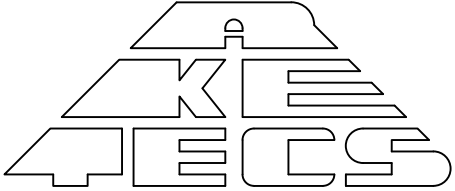

 JOHN D. DORRIS, ARCHITECT 159 Wakefield Rd., Milton, Ontario L9T 2L7 (905) 878-5190 john@dorrisarch.com		NEW FLOOR PLAN LAYOUT FOR: DENIS BEAUCHESNE AND YINGTIAN HUANG		BUILDING SECTION	
		BEAUCHESNE FARM			
		998266 MULMUR TOSORONTIO TOWN LINE ROAD		MAR.26/20	SCHEME F
		LOT 25, CONC VIII, RP 7R-2701		1/8"=1'-0"	A4
	MULMUR TOWNSHIP, DUFFERIN COUNTY, ONTARIO		1908		
			1/4"=1'-0"@ 22" X 34"		