



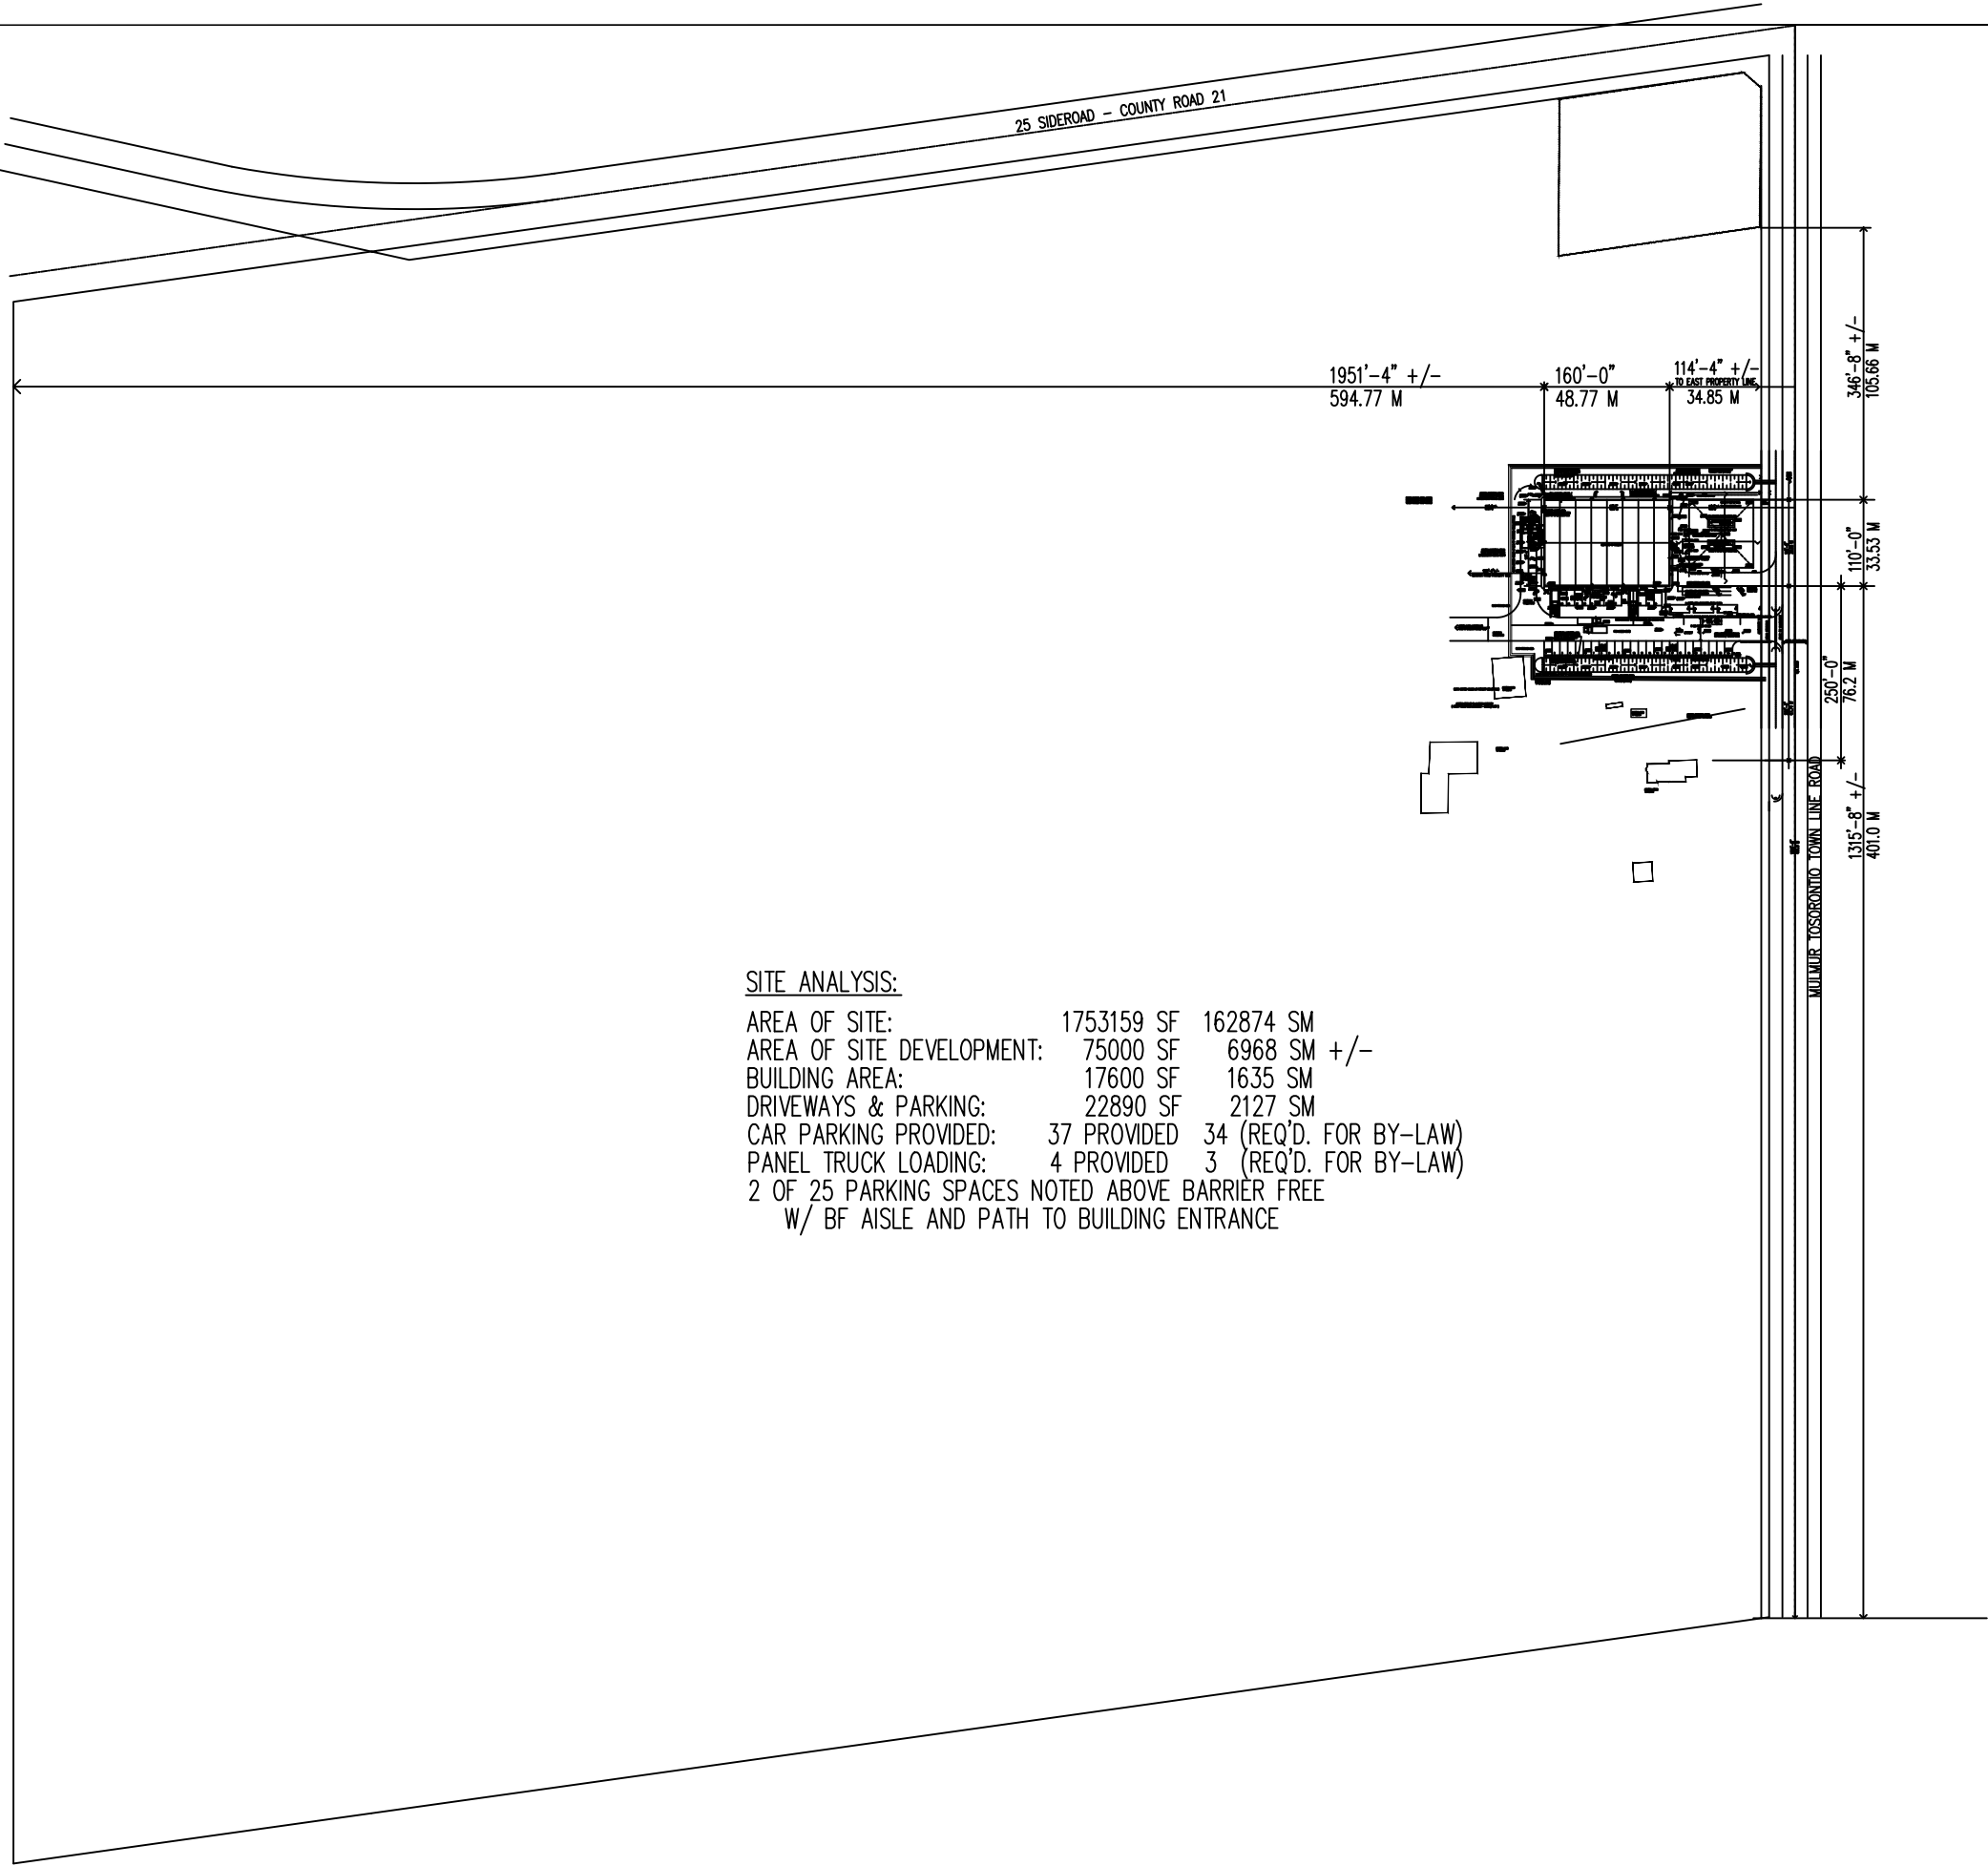

SITE ANALYSIS:
AREA OF SITE: 1753159 SF 162874 SM
AREA OF SITE DEVELOPMENT: 75000 SF 6968 SM +/-
BUILDING AREA: 17600 SF 1635 SM
DRIVEWAYS & PARKING: 22890 SF 2127 SM
CAR PARKING PROVIDED: 37 PROVIDED 34 (REQ'D. FOR BY-LAW)
PANEL TRUCK LOADING: 4 PROVIDED 3 (REQ'D. FOR BY-LAW)
2 OF 25 PARKING SPACES NOTED ABOVE BARRIER FREE
W/ BF AISLE AND PATH TO BUILDING ENTRANCE



JOHN D. DORRIS, ARCHITECT
159 Wakefield Rd., Milton, Ontario L9T 2L7 (905) 878-5190
john@dorrisarch.com

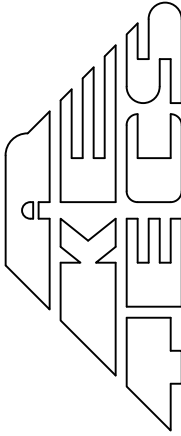

NEW SITE PLAN LAYOUT FOR:
DENIS BEAUCHESNE AND YINGTIAN HUANG
BEAUCHESNE FARM
998266 MULMUR TORONTO TOWN LINE ROAD
LOT 25, CONC VIII, RP 7R-2701
MULMUR TOWNSHIP, DUFFERIN COUNTY, ONTARIO

LOCATOR SITE PLAN OVERALL PLANT AREA		
JUNE 14/21	SCHEME G	
N.T.S.	SP1	
1908		