

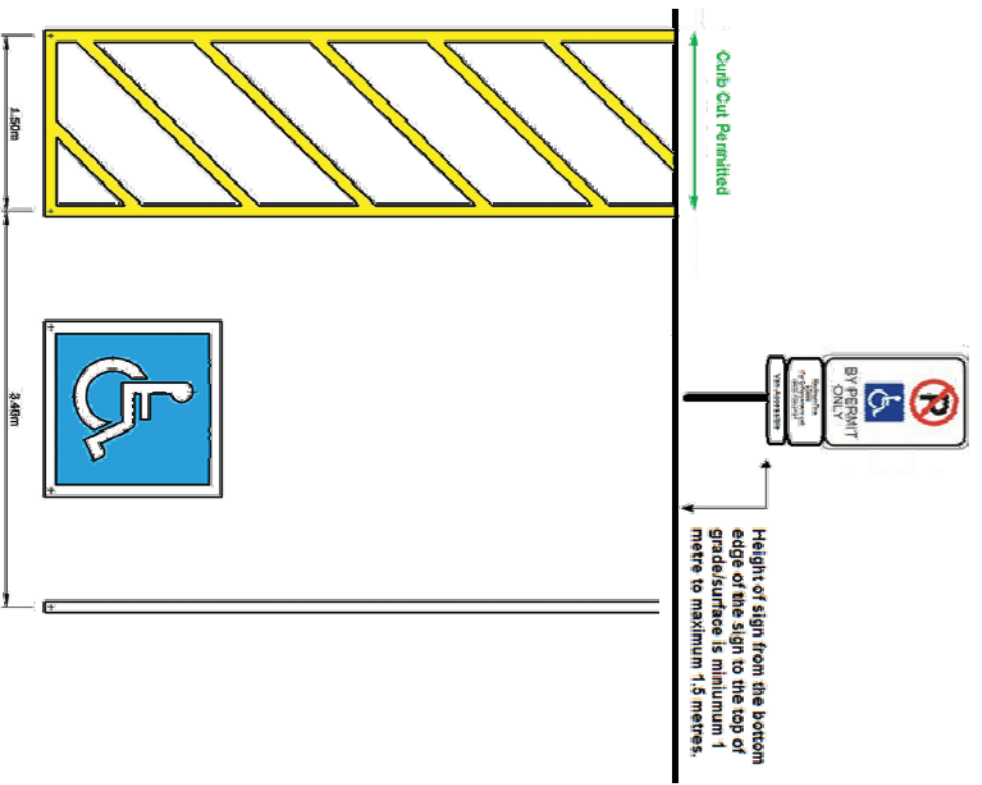


Sign Placement


Sign Placement – Single Space

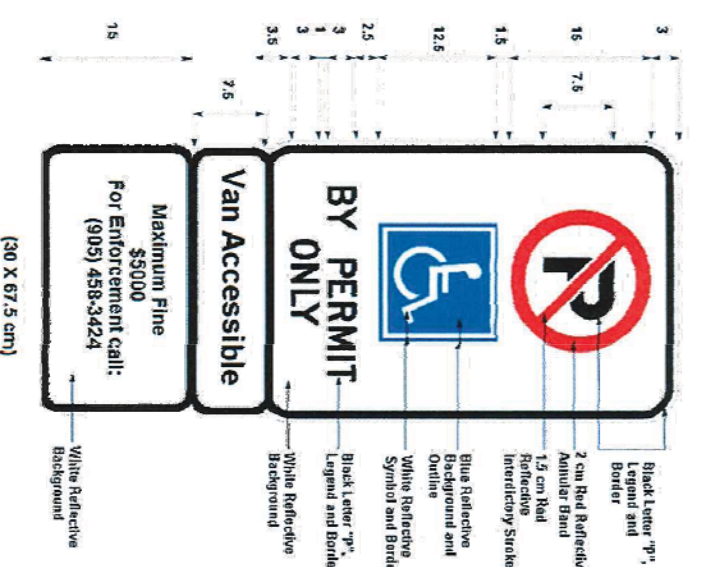

Sign Placement – Shared Access Aisle

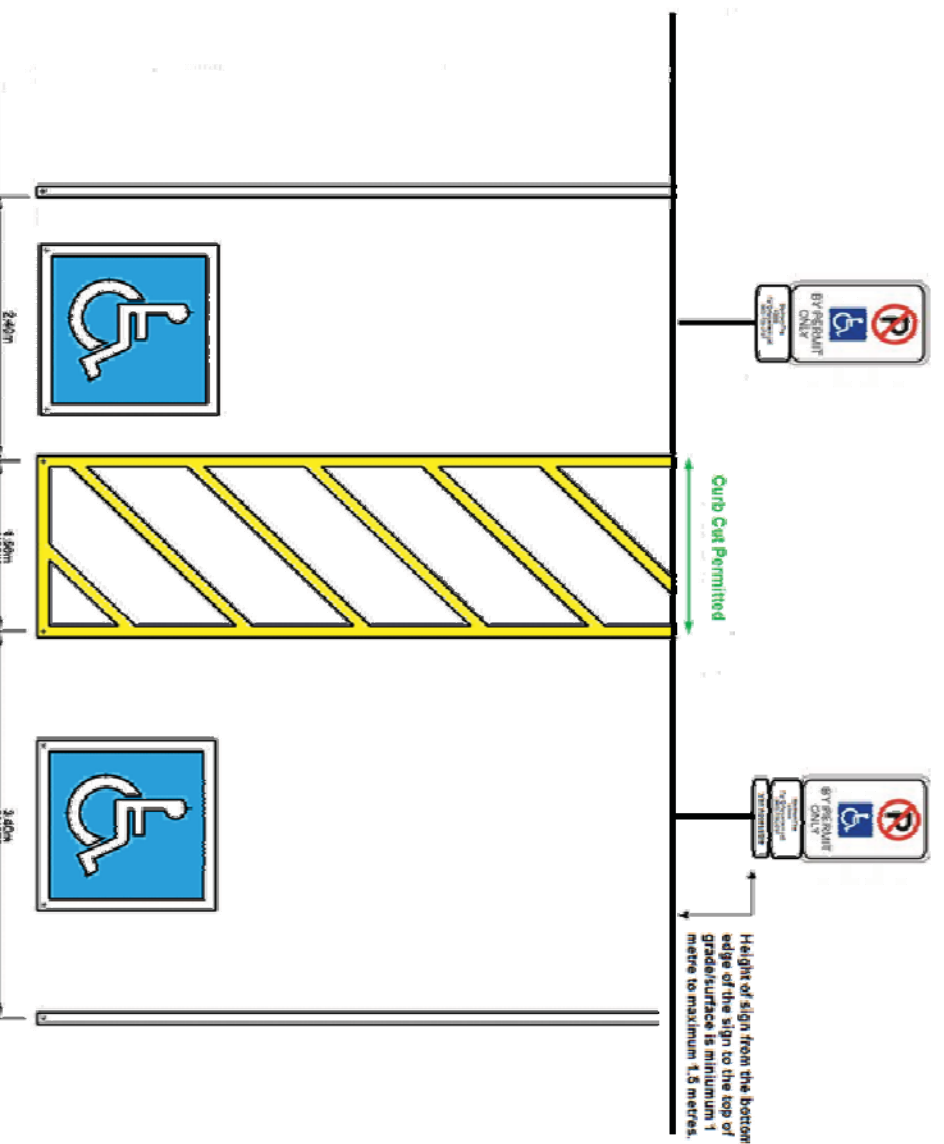

TYPE-A

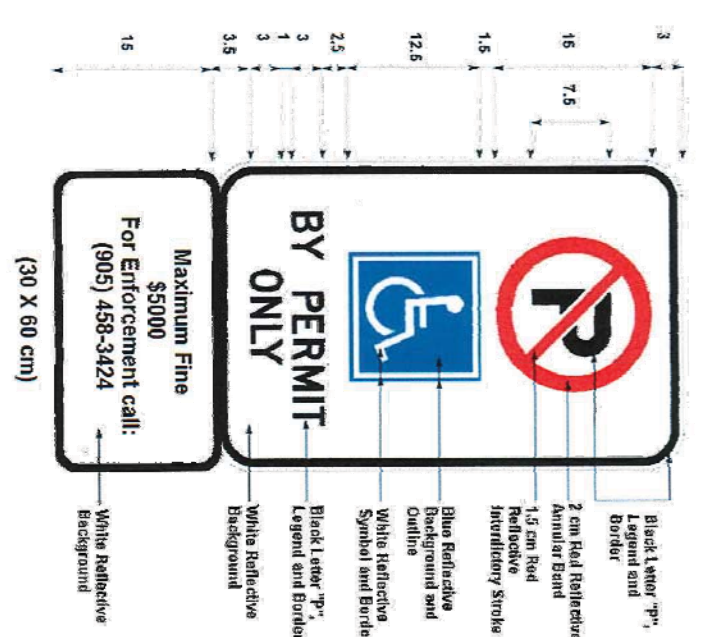

TYPE-A



ISSUED FOR SPA | 10-07-18
 PROJECT: GAS BAR AND CONVENIENCE STORE
 SW CORNER OF ROAD ALLOWANCE BETWEEN LOTS 10 & 11 AND ABBOTT ROAD, KILMUR, ONTARIO
 DRAWN BY: NL
 SCALE: 1/4" = 1'-0"
 PROJECT NO: 1543
 DRAWING TITLE & NO: ACCESS, PARK, A0X

ALL INFORMATION AND DIMENSIONS MUST BE CHECKED AND VERIFIED ON SITE. DO NOT SCALE DRAWINGS. ANY VARIANCES OR DISCREPANCIES MUST BE REPORTED TO THE DESIGNER PRIOR TO COMMENCEMENT OF THE WORK. ALL WORK SHALL BE CARRIED OUT IN ACCORDANCE WITH ALL BY-LAWS AND CODES HAVING JURISDICTION OVER THIS CONSTRUCTION SITE. THE DESIGN AND CONTRACT DRAWINGS ARE THE COPYRIGHT OF THE DESIGNER AND MAY NOT BE REPRODUCED, REUSED OR ALTERED WITHOUT THE WRITTEN PERMISSION OF THE DESIGNER.